
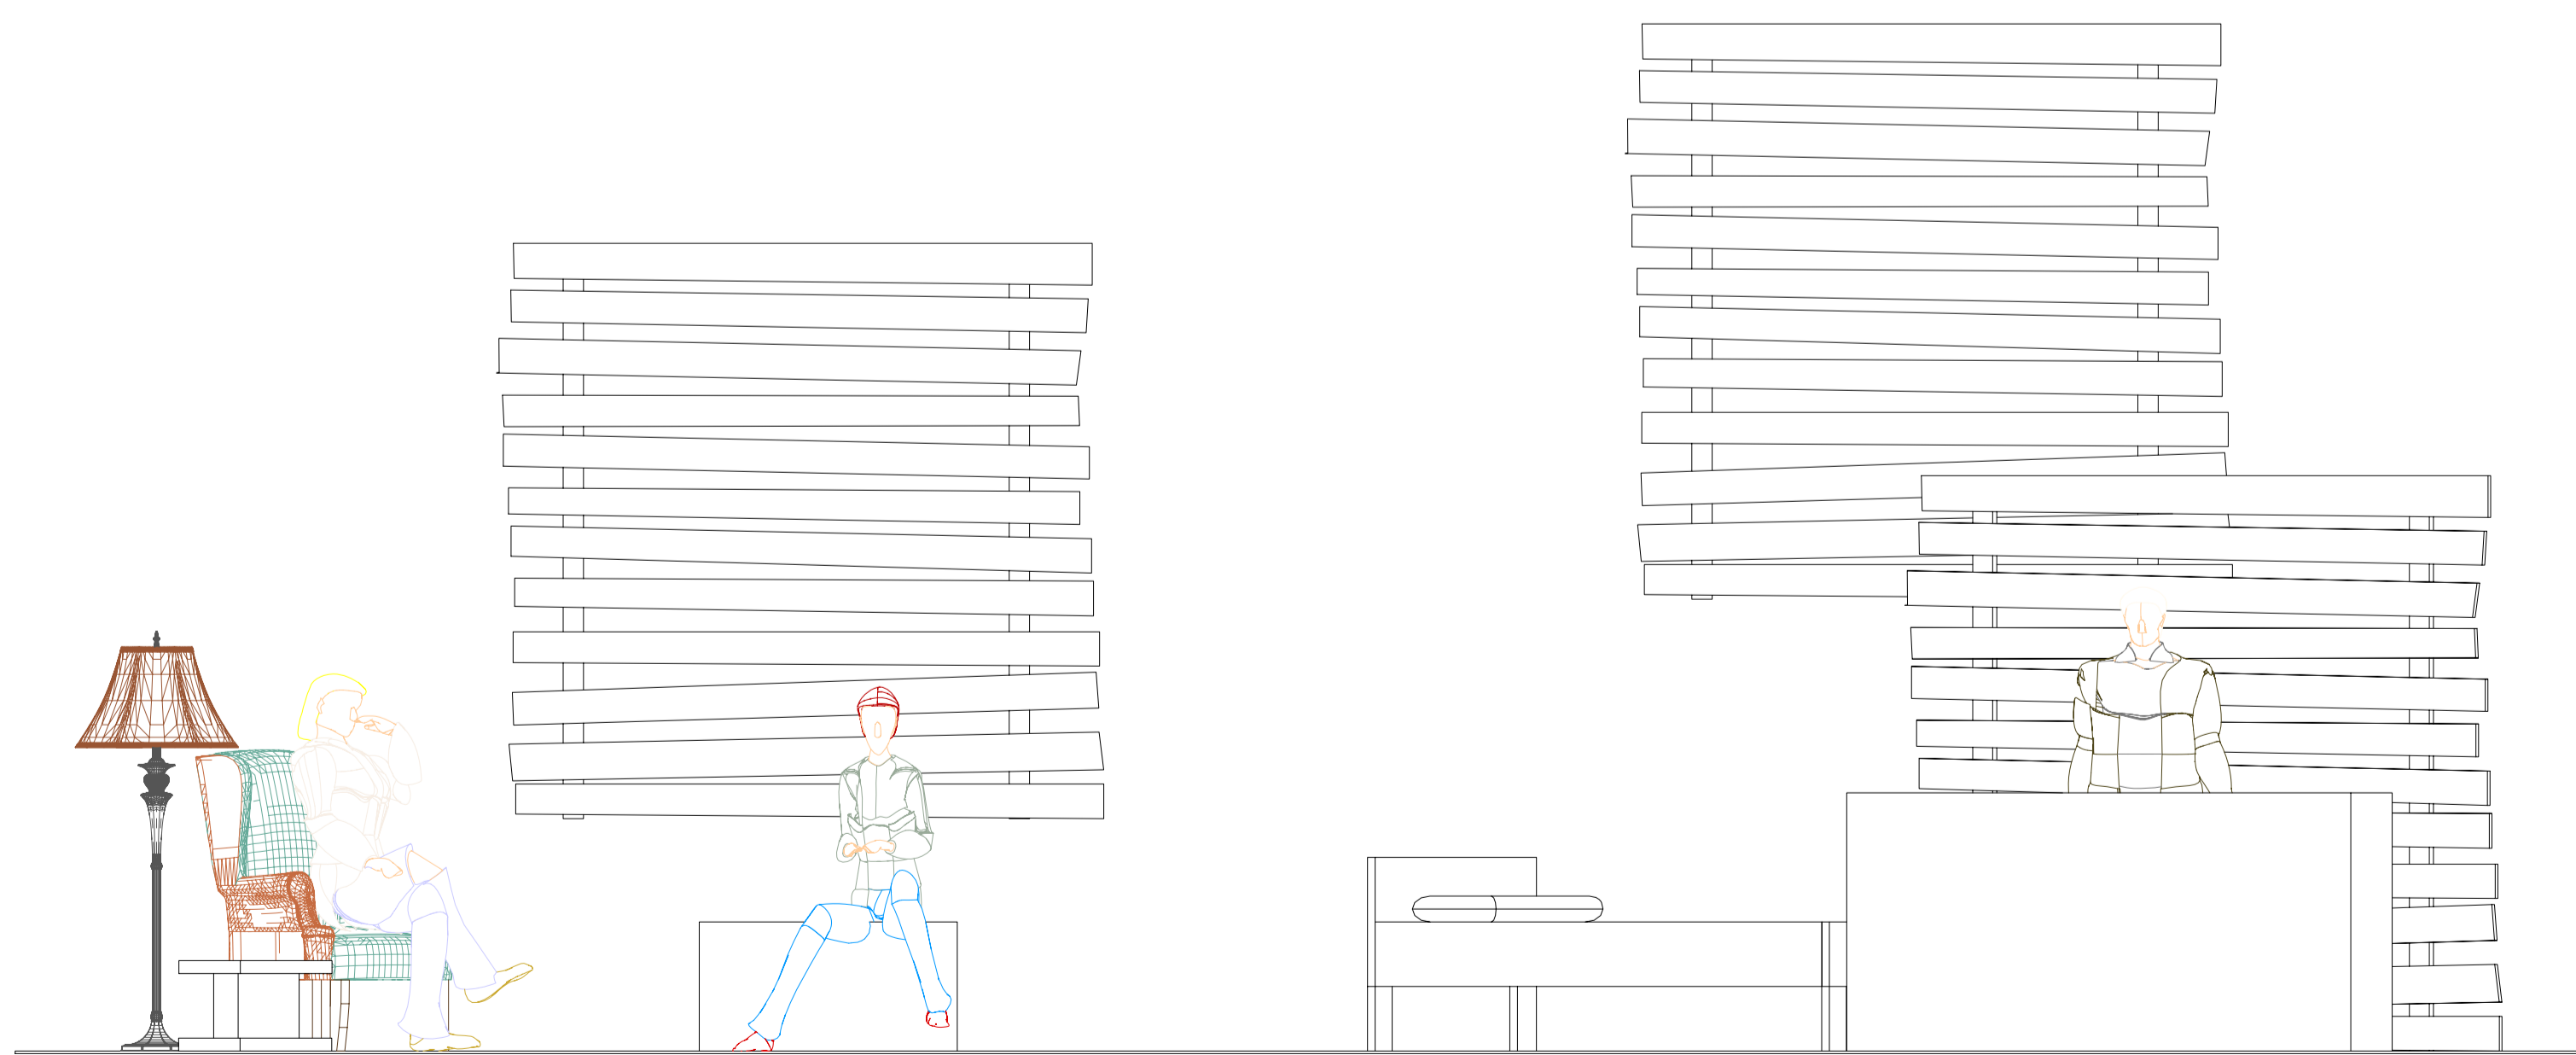
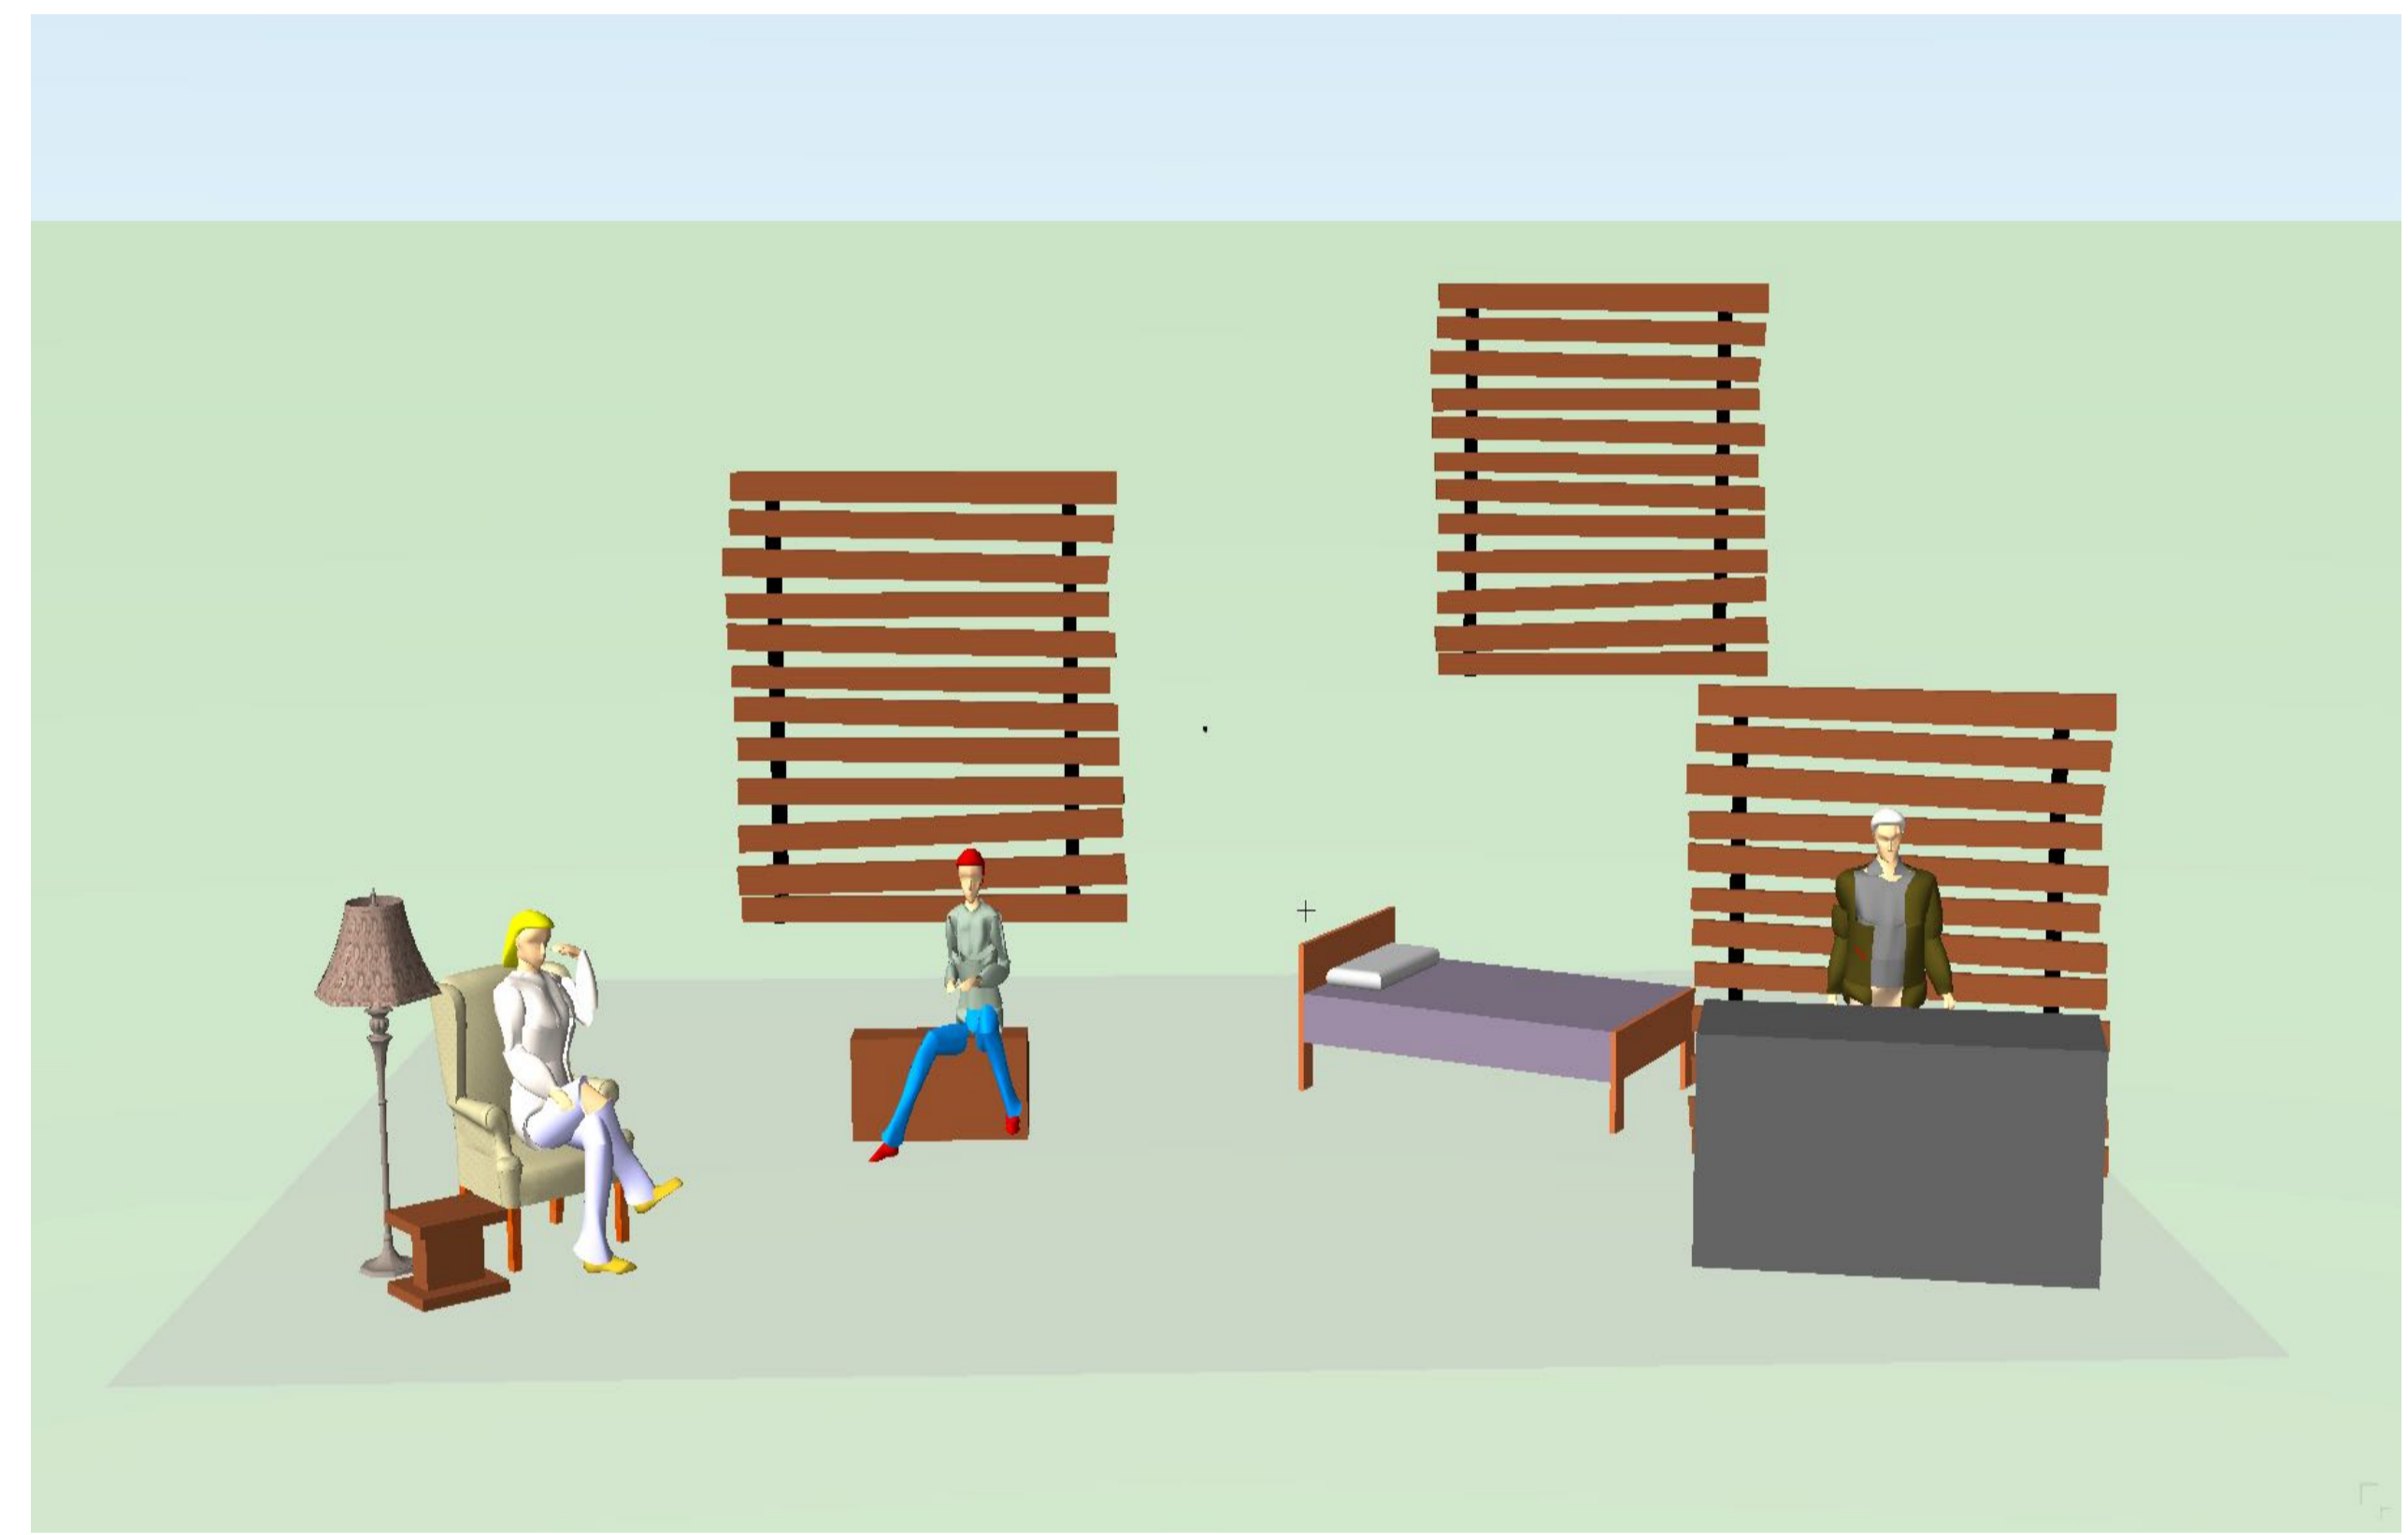


1 2 3 4 5 6 7 8 9 10 11 12

A  
B  
C  
D  
E  
F  
G  
H


A  
B  
C  
D  
E  
F  
G  
H

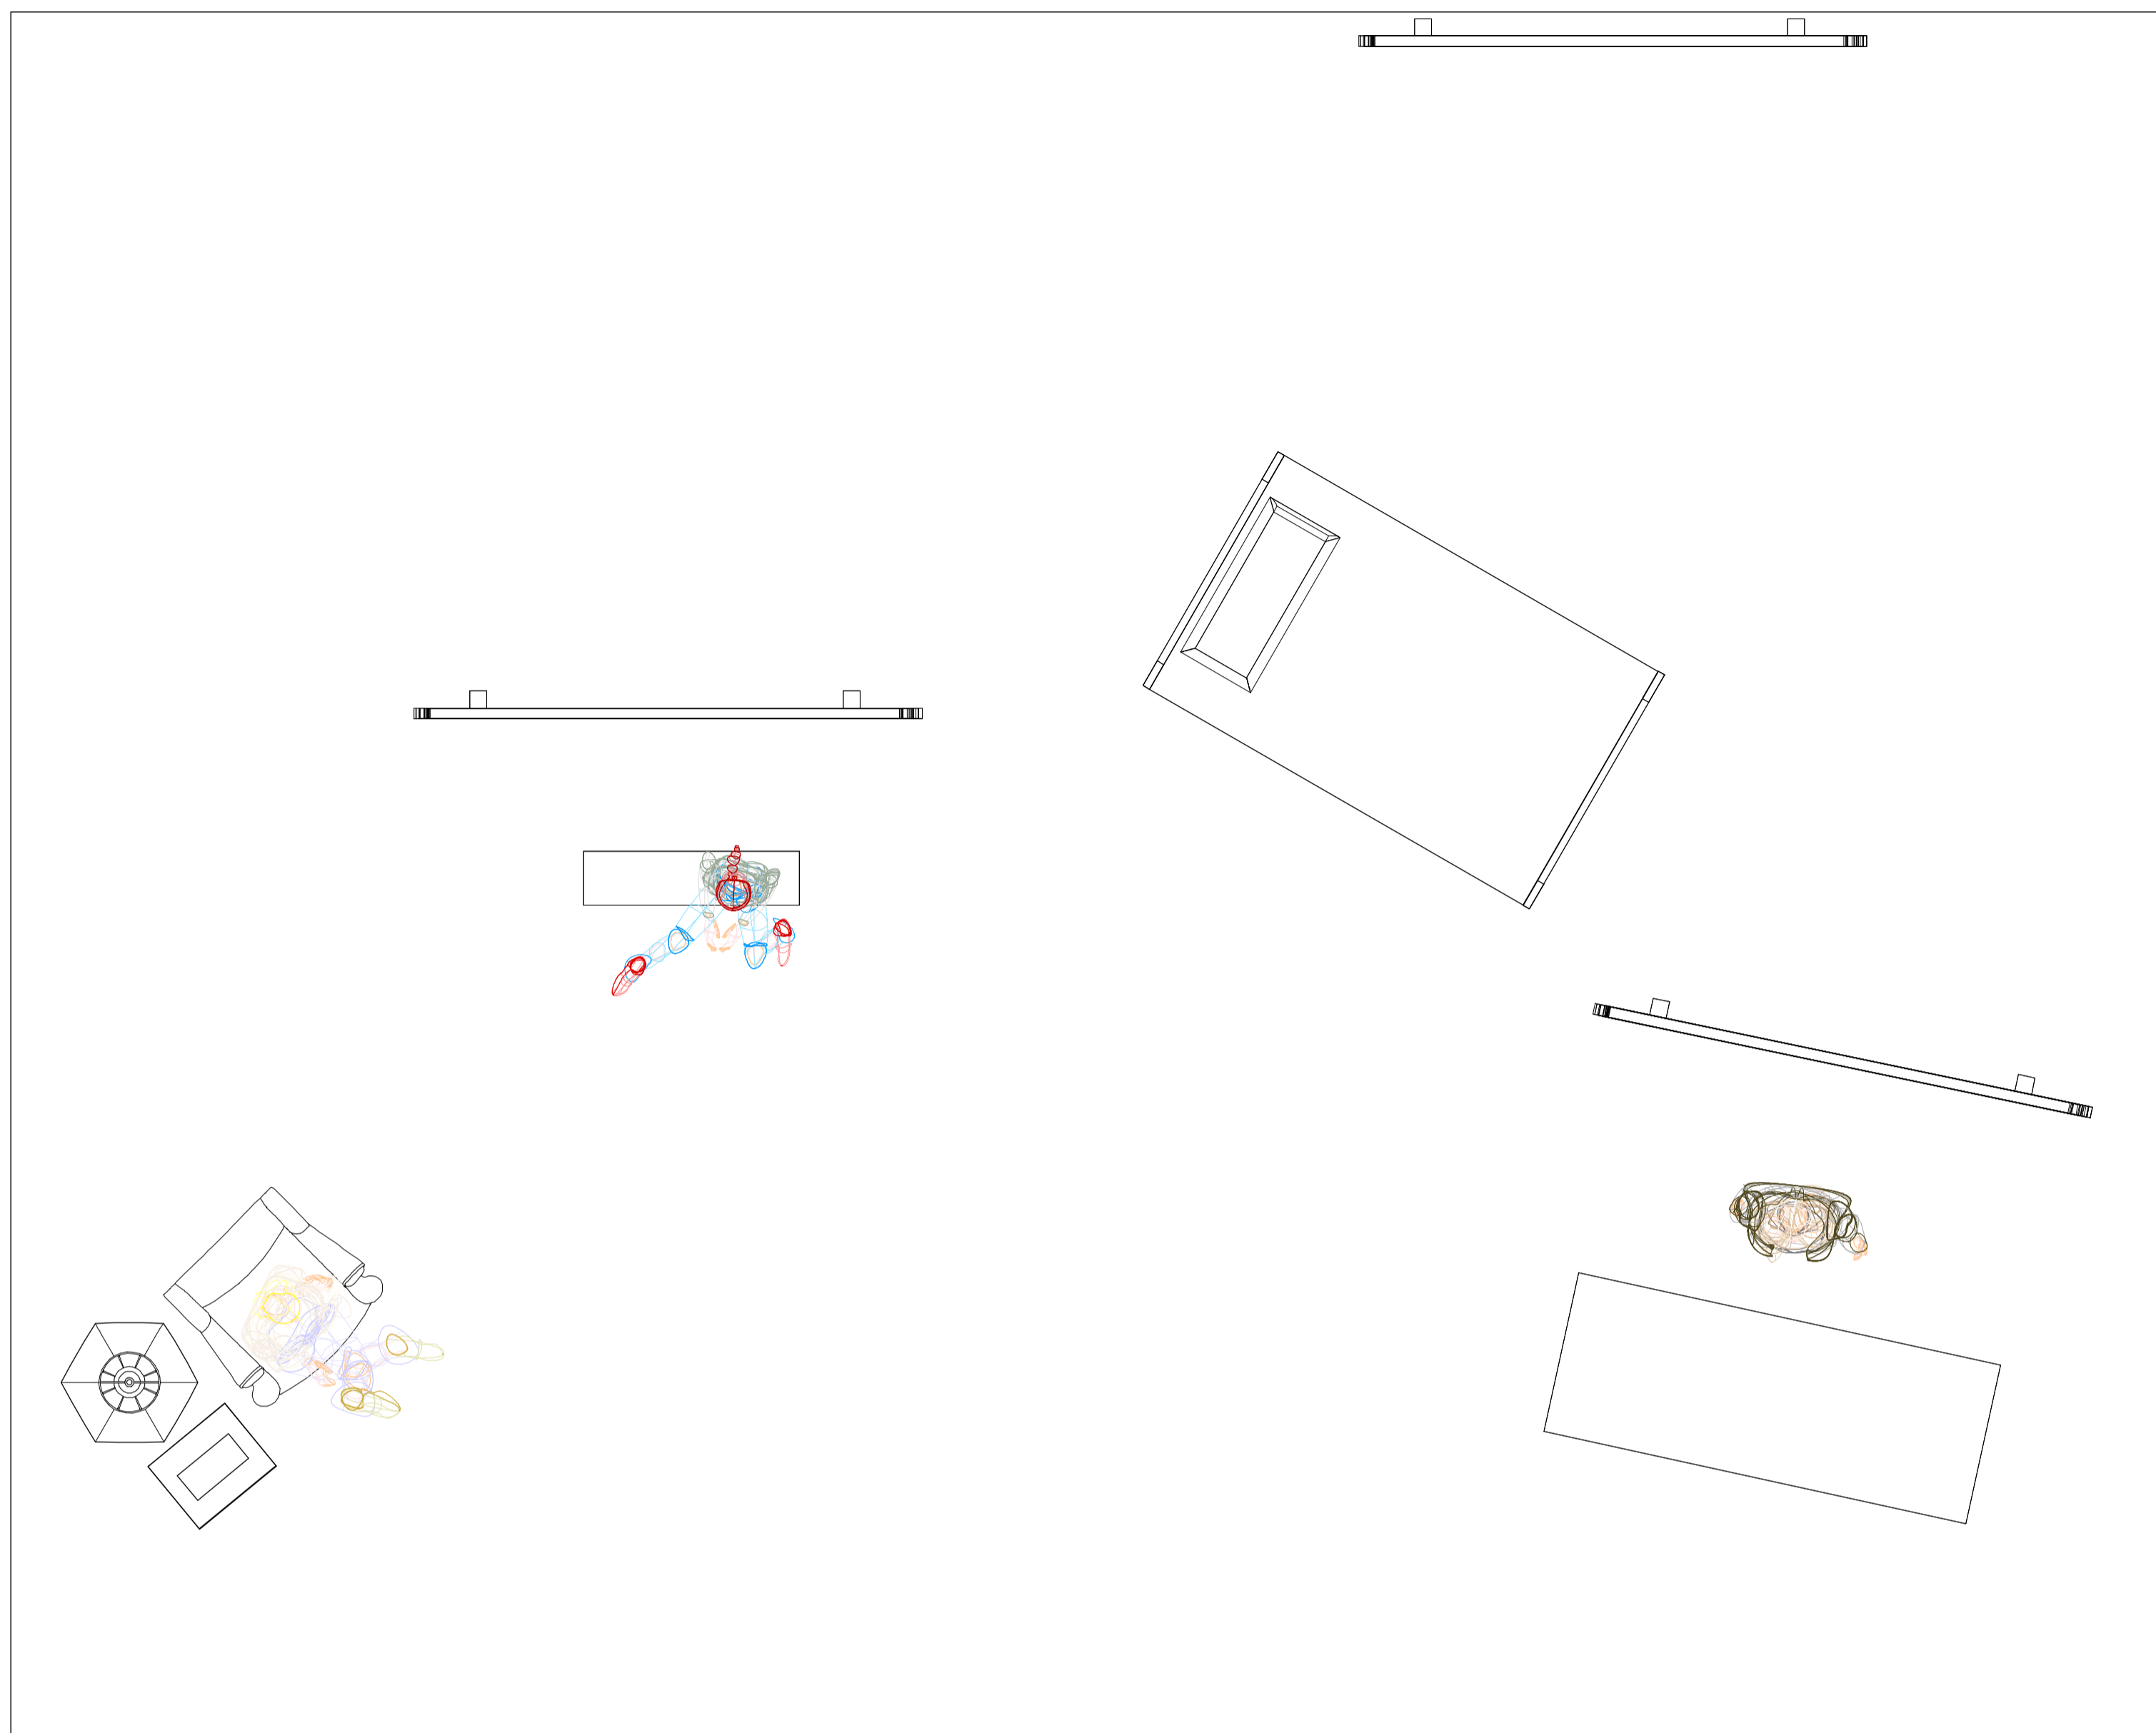


 
 

 
1 Front Elevation  
1 Scale: 1:25

Production Title		Boy Out of the Country	
Drawing Title		Set Plan	
Designer	Rob Sowinski	Director	
Drawn By	Bryn Cullen	Scale	1:25
Venue		Drawing No.	1
Date	9/09/2015		of
CAD File Name			2

1 2 3 4 5 6 7 8 9 10 11 12

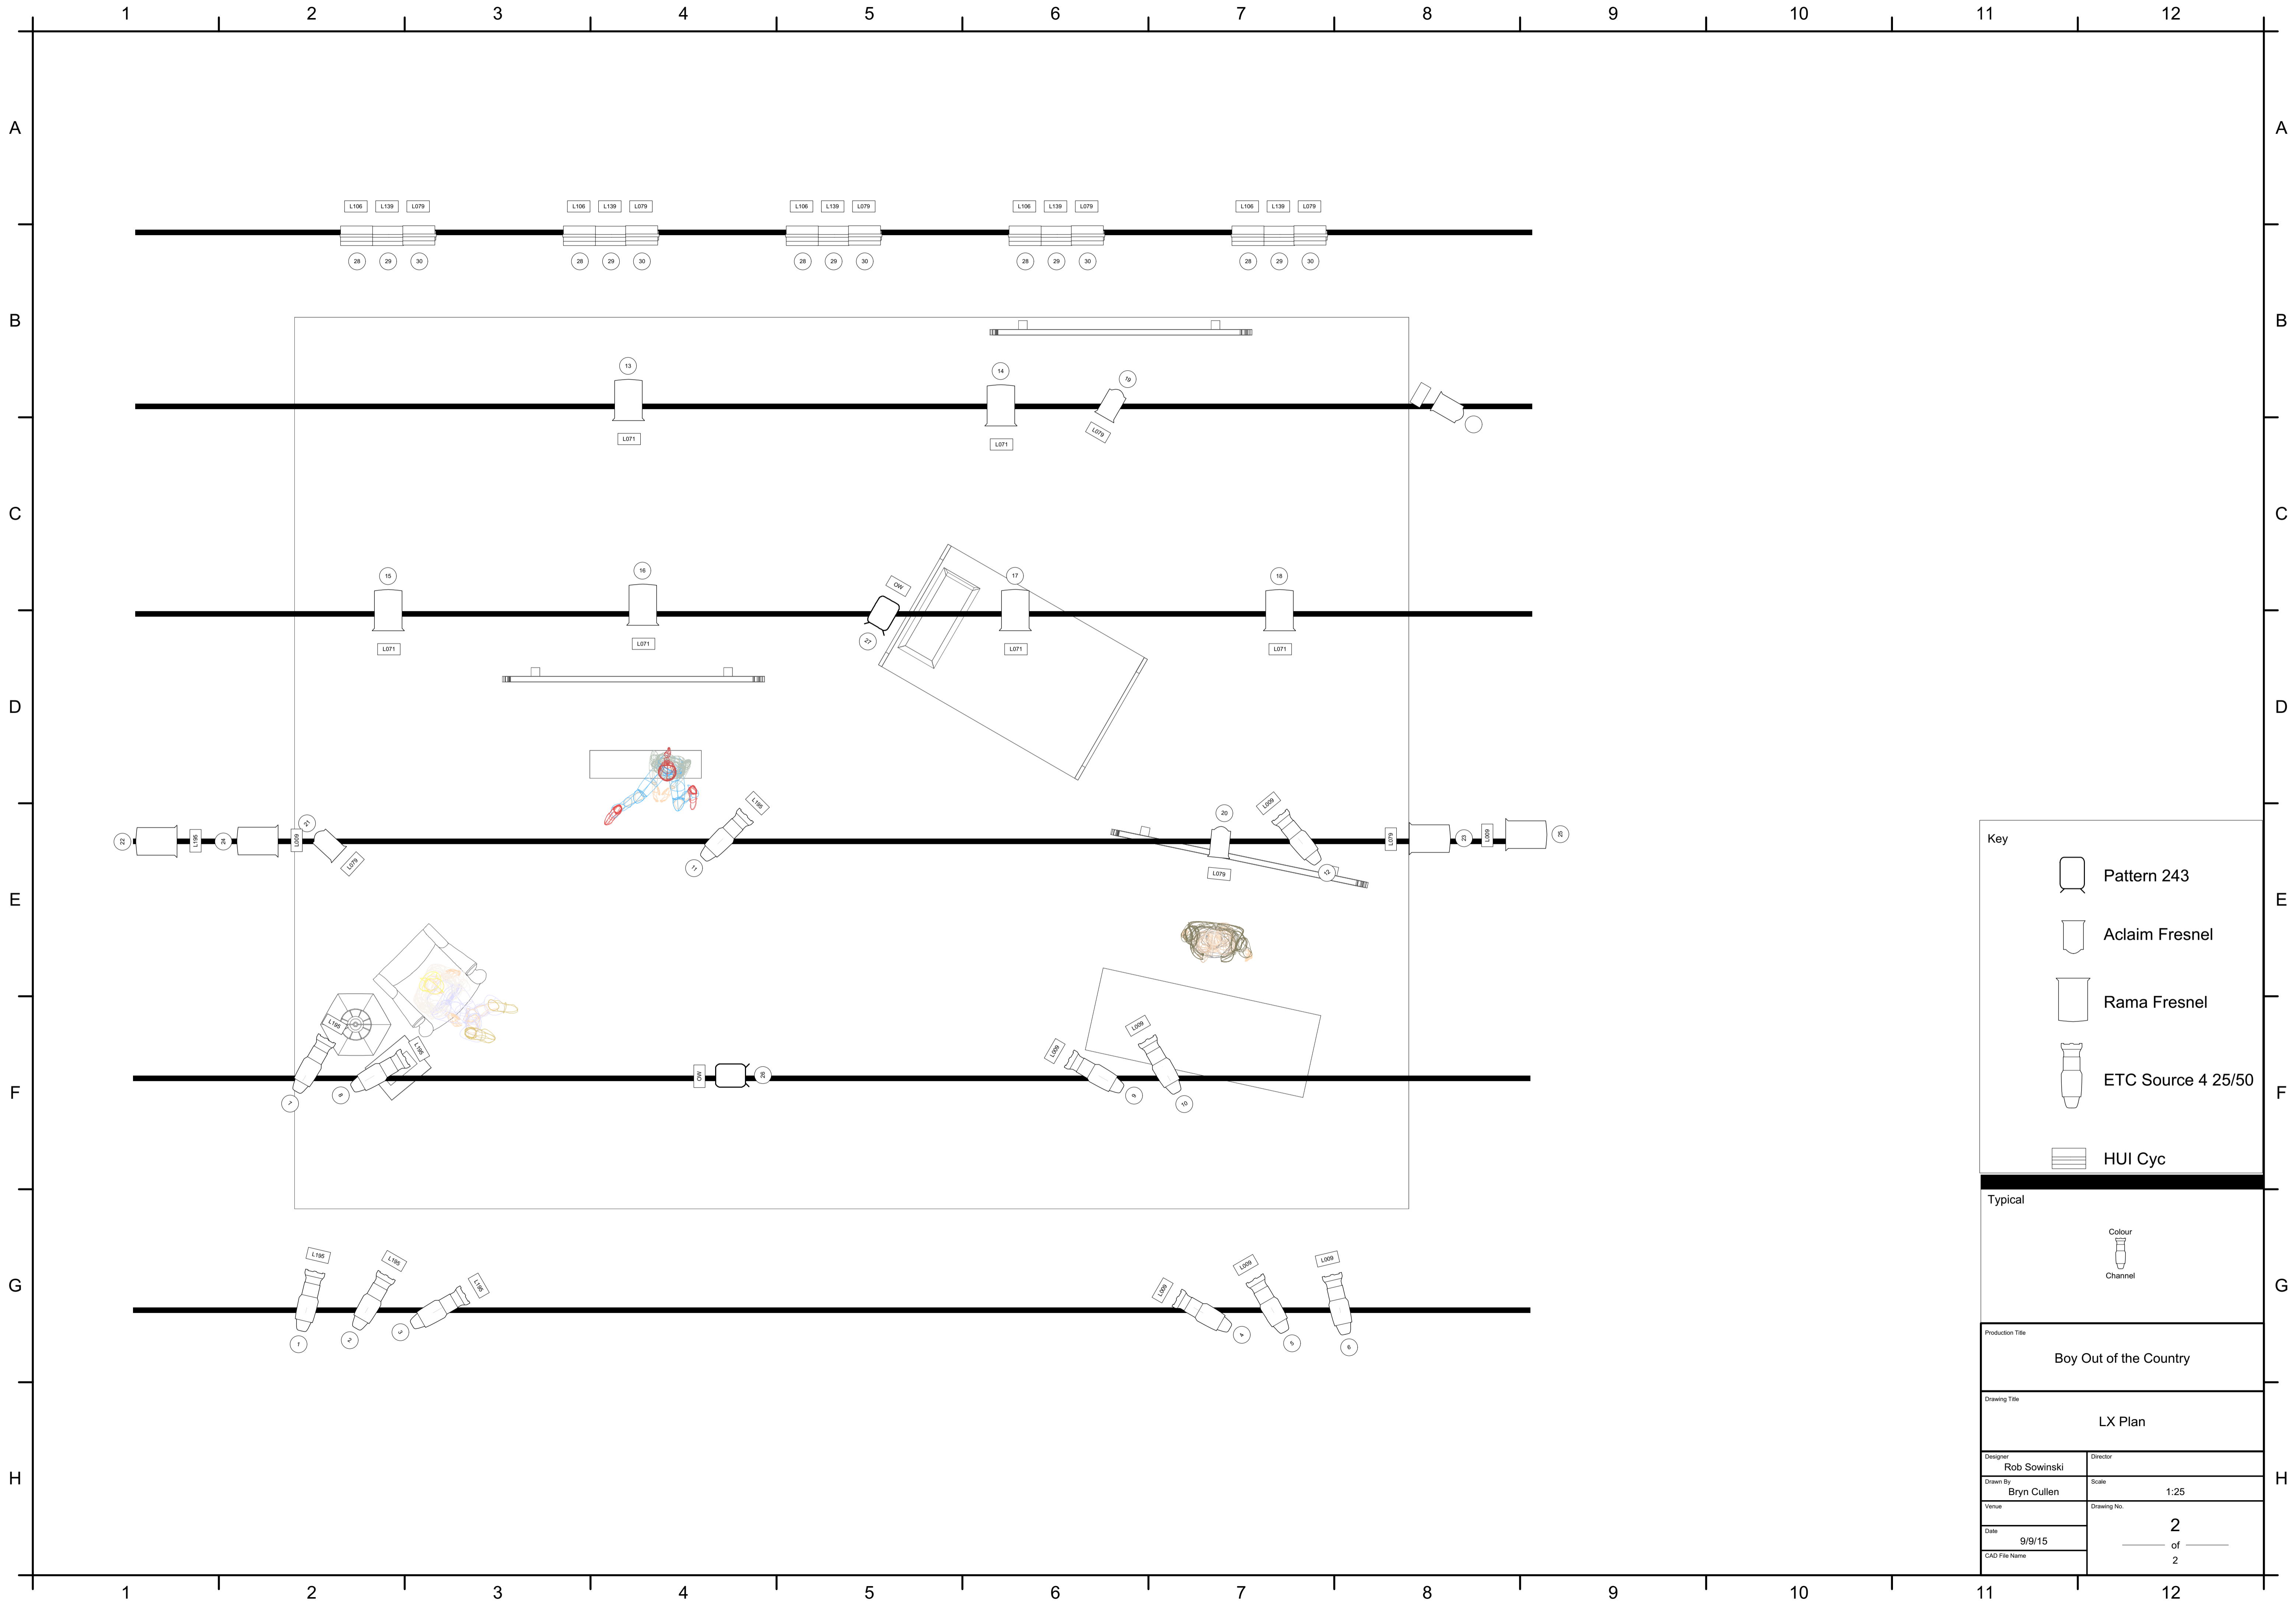

**Key**

-  Pattern 243
-  Aclaim Fresnel
-  Rama Fresnel
-  ETC Source 4 25/50
-  HUI Cyc

**Typical**

Colour  
Channel

Production Title  
**Boy Out of the Country**

Drawing Title  
**LX Plan**

Designer <b>Rob Sowinski</b>	Director
Drawn By <b>Bryn Cullen</b>	Scale 1:25
Venue	Drawing No. <b>2</b>
Date 9/9/15	of
CAD File Name	2